


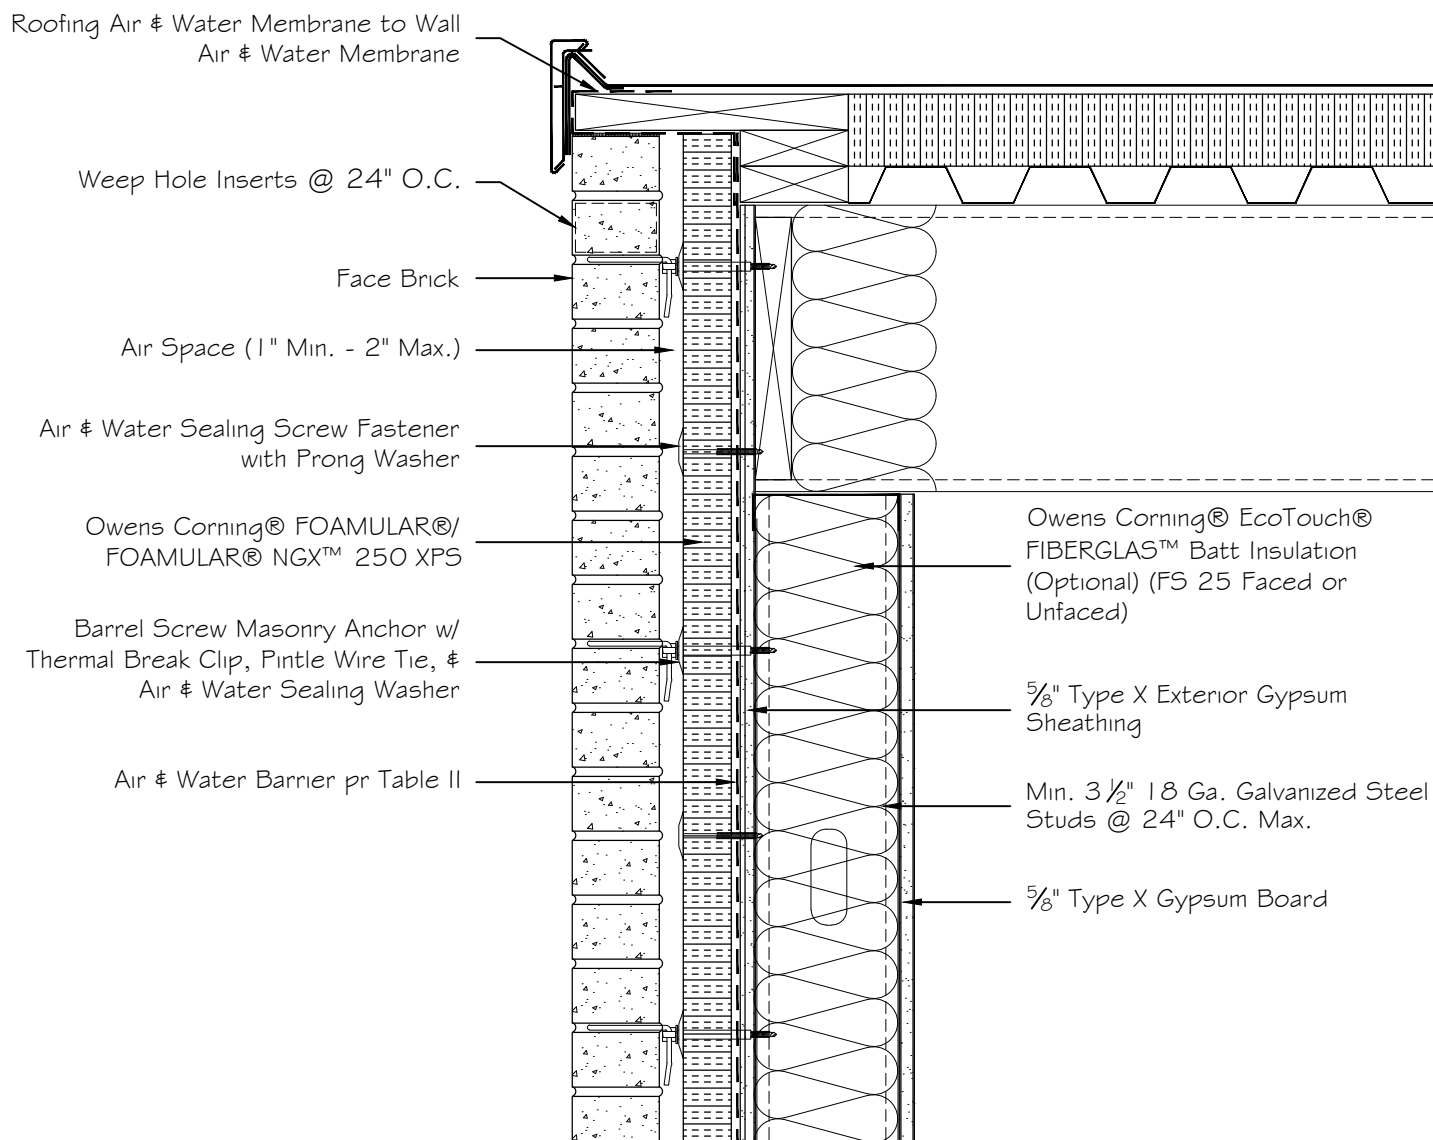

Owens Corning
Enclosure Solutions
Steel Stud Wall System

Wall to Gravel Stop/Roof Transition

Date: 3-31-21

Dwg. no. ES-SS-10

Vertical Section

NOTE: This drawing is a general reference intended to show common wall system assembly. Actual details for each product will vary, therefore, details for each project must be reviewed and approved by the Architect of Record. Refer to Manufacturers' Product Literature for product data and installation instructions. Manufacturers assume no responsibility for final project drawings or field installation.