


FOAMULAR® NGX™ CODEBORD® AIR BARRIER SYSTEM

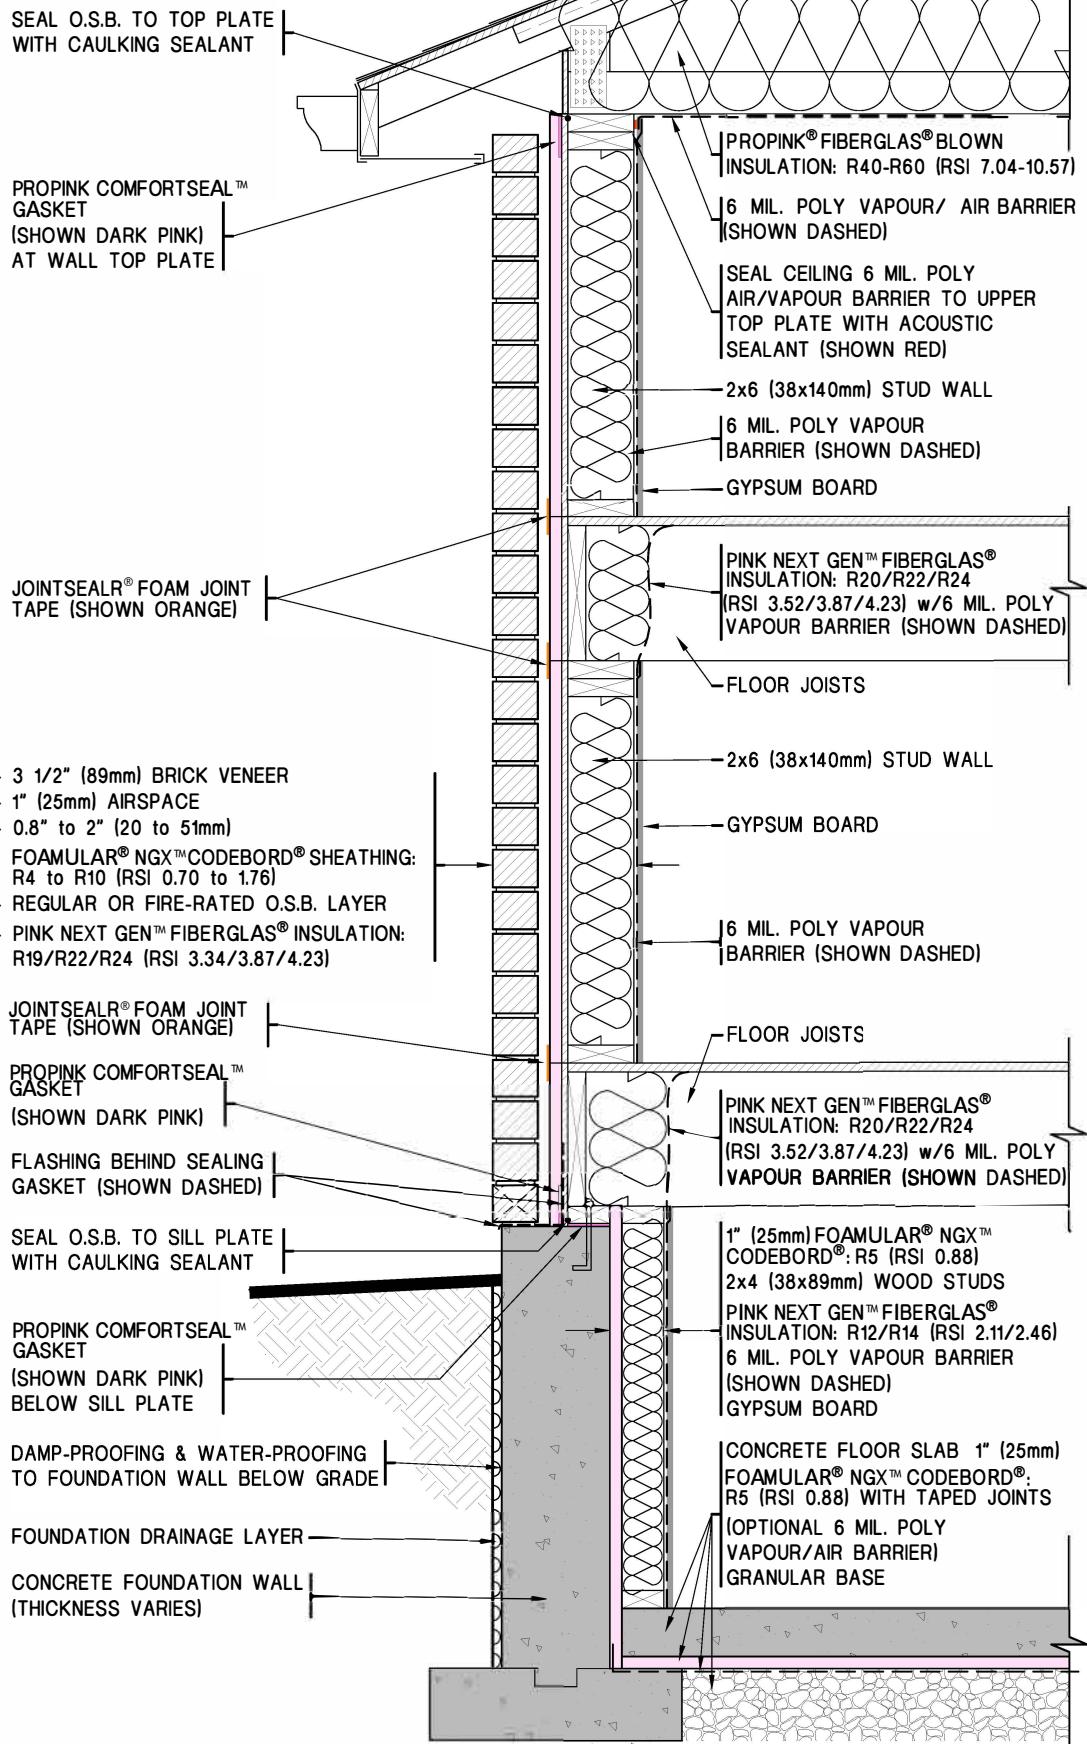

Pub. #501464

HYBRID (F.R. OSB): TYPICAL WALL - BRICK / BRICK
(With CodeBord® in Basement)

TYP. WALL	
DATE:	JUN 14/2013
DRWN BY:	BLR D&D

