


FOAMULAR® NGX™ CODEBORD® AIR BARRIER SYSTEM

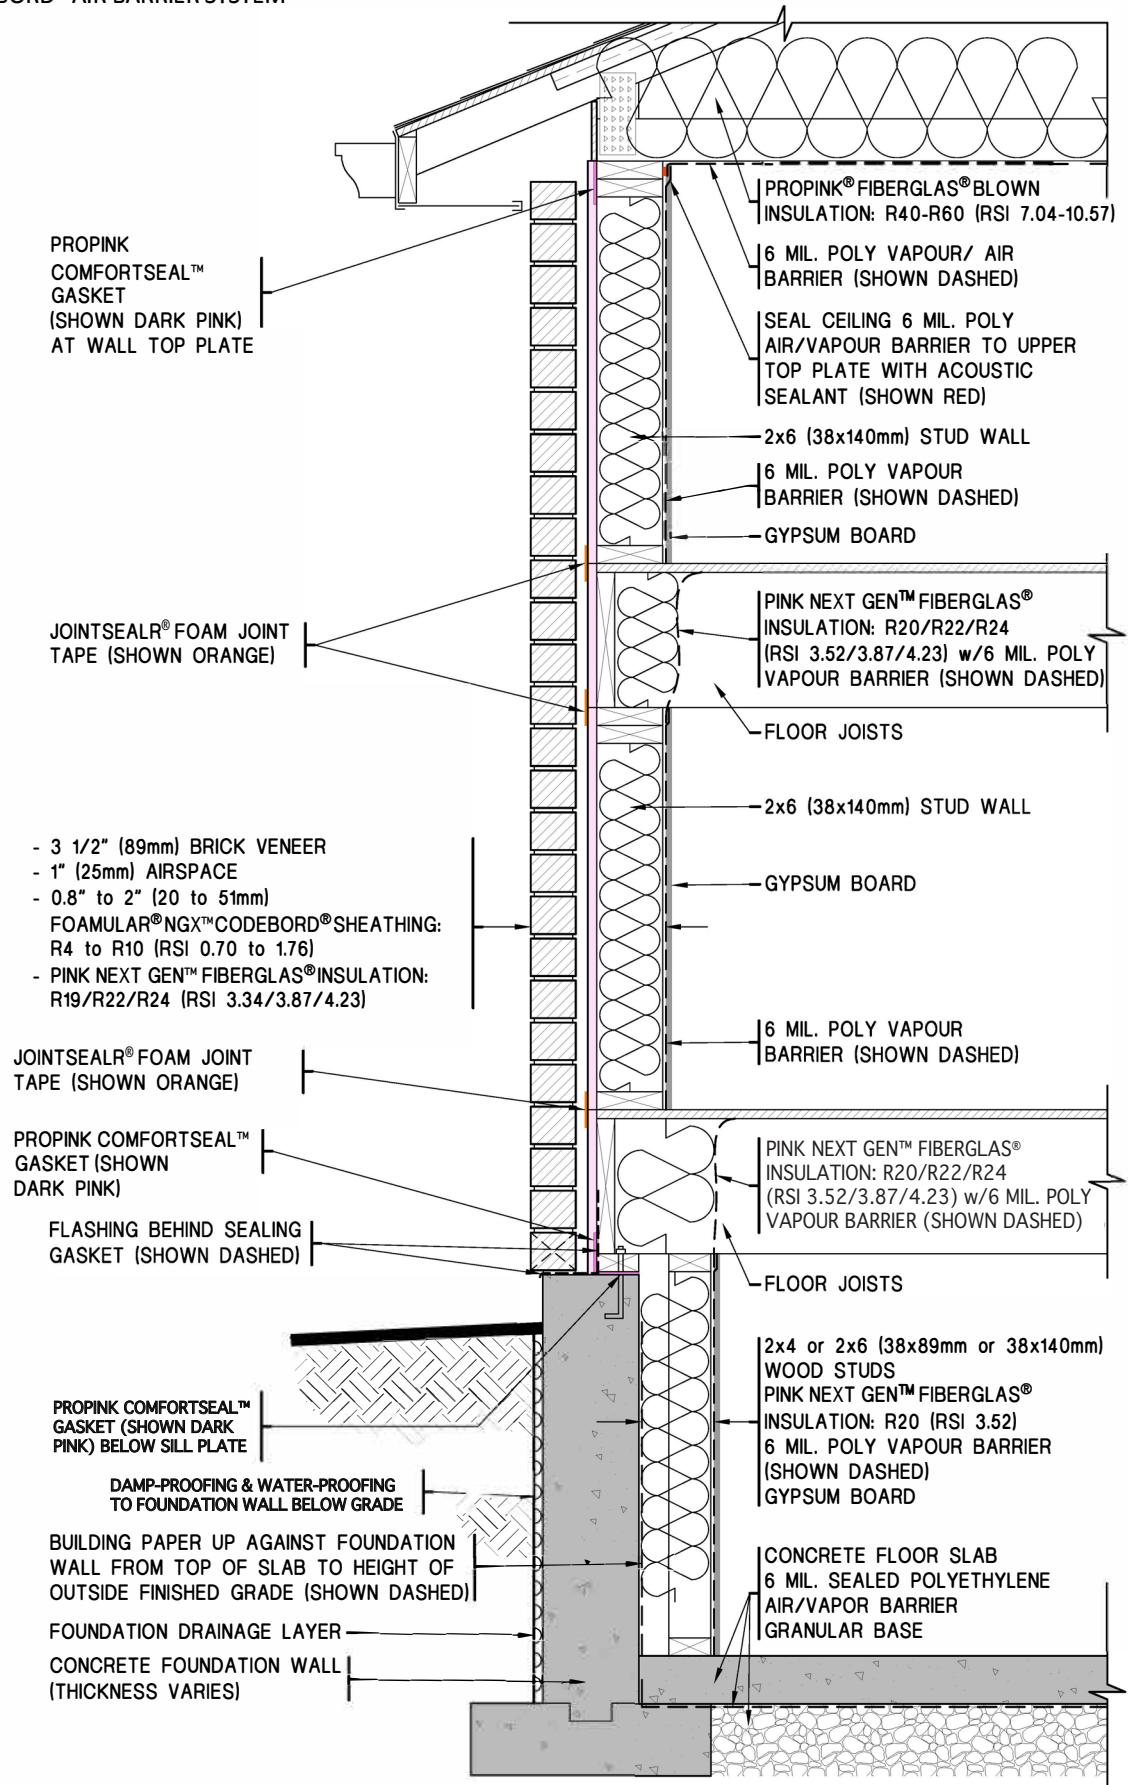

Pub. #501468

**TYPICAL WALL - BRICK/ BRICK HYBRID: (PINK NEXT GEN™ FIBERGLAS® Insulation in Basement)**

| TYP. WALL |             |
|-----------|-------------|
| DATE:     | JUN 14/2013 |
| DRWN BY:  | BLR D&D     |

