


FOAMULAR® NGX™ CODEBORD® AIR BARRIER SYSTEM

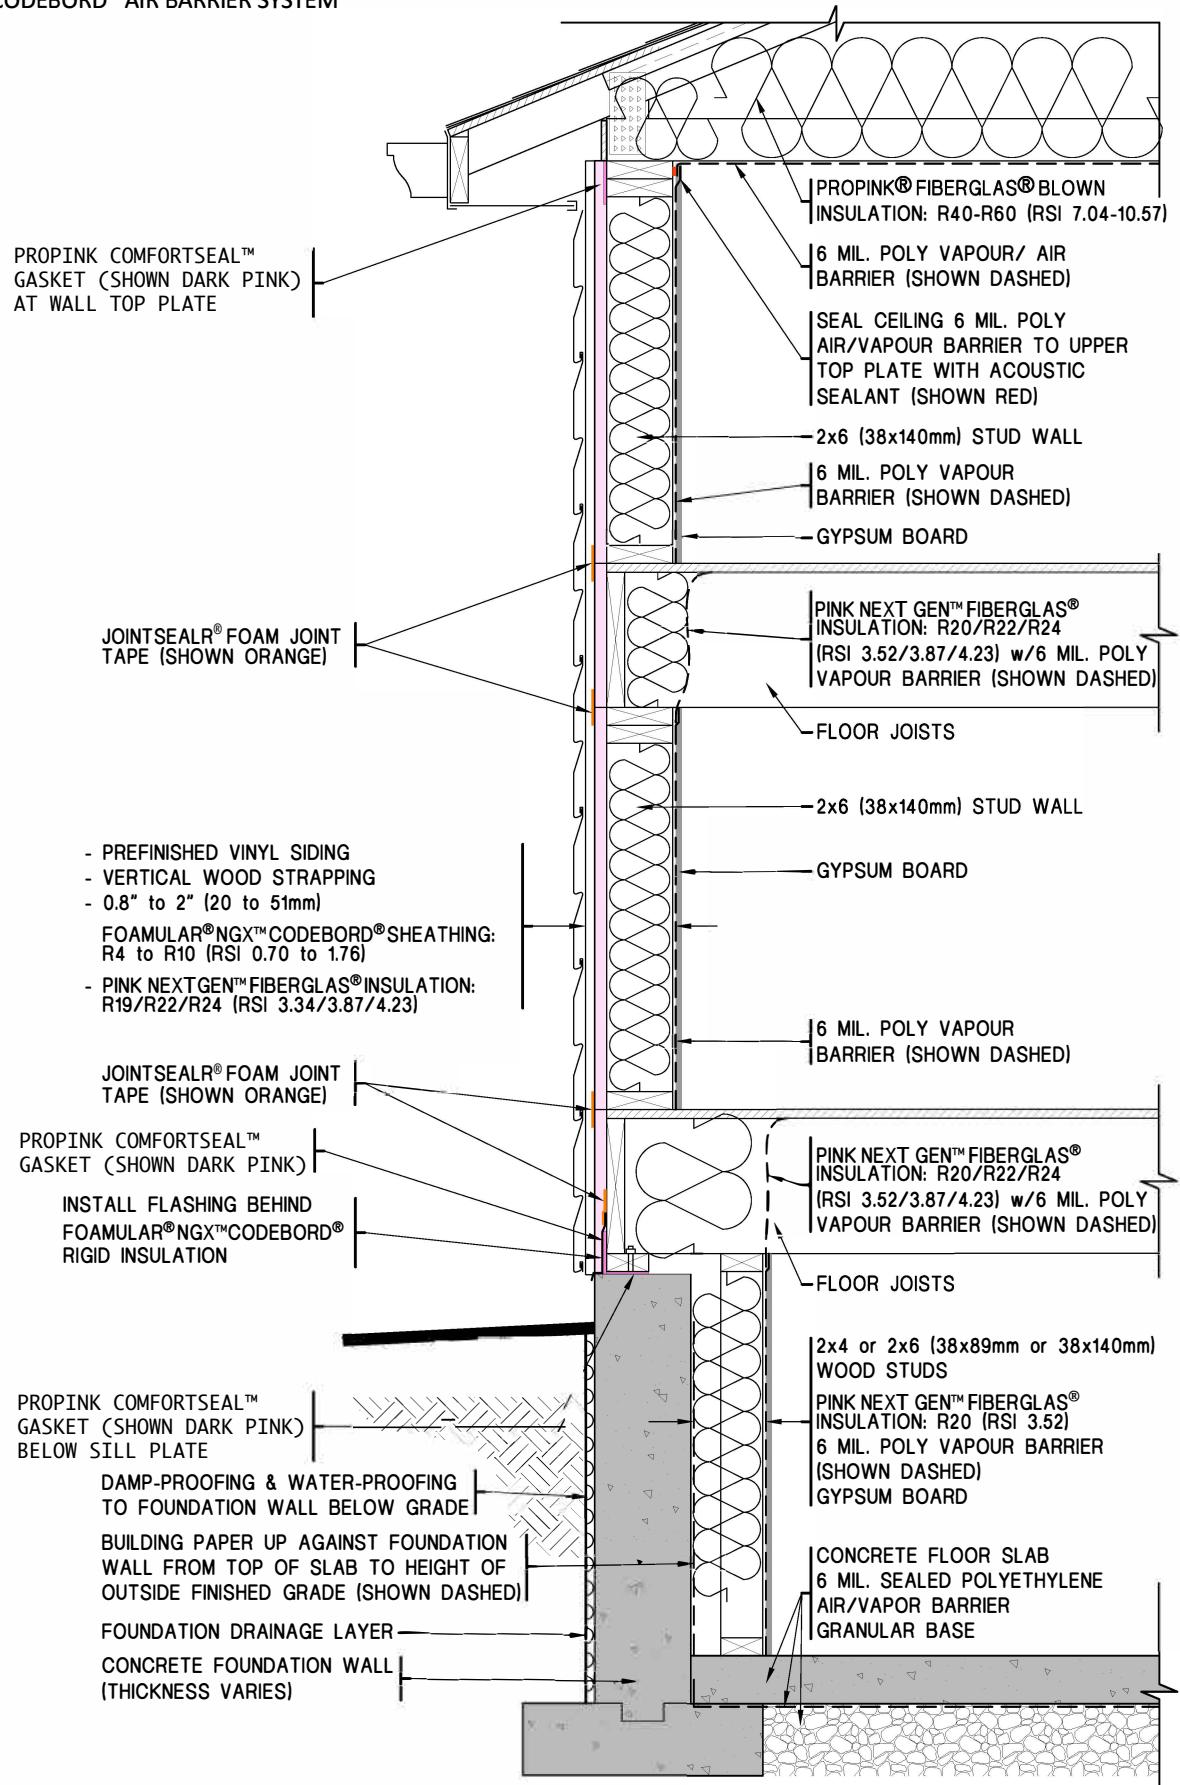

Pub. #501470

HYBRID: TYPICAL WALL - SIDING / SIDING
PINK NEXT GEN™ FIBERGLAS® Insulation in Basement)

TYP. WALL	
DATE:	JUN 14/2013
DRWN BY:	BLR D&D

